

STATIONARY MOUNTED CONSTRUCTION AREA SIGNS

SIGN No. (X)	SIGN DESIGNATION	PANEL SIZE	SIGN MESSAGE	NUMBER OF POSTS AND SIZE	No. OF SIGNS
A	W20-1	48" x 48"	ROAD WORK AHEAD	1 - 6" x 6"	18
B	G20-2	36" x 18"	END ROAD WORK	1 - 4" x 4"	15
C	C40 (CA)	108" x 42"	TRAFFIC FINES DOUBLED IN CONSTRUCTION ZONES	2 - 4" x 6"	4
D	W20-1	60" x 60"	ROAD WORK AHEAD	2 - 4" x 6"	4
E	C14 (CA)	48" x 24"	END ROAD WORK	2 - 4" x 6"	4

A cell is available in the Caltrans Cell Library for the table for Construction Area Signs; AC=CAS


The width of a row containing 2 lines of text should be at a minimum of 26 feet. If more room is necessary, increase by intervals of 2 feet.

Example: $7' + 7' + (3.5') \times 3 = 24.5'$ (round to 26').
(the 3.5' represents half the height of the text above, below and in between the text)

If there is room on the sheet, keep all the rows at the same width. But if room is tight, keep the width of a row for a single line of text at 14 feet and the width of a row for 2 lines of text at 26 feet.

For California only signs, full Sign Designation including the (CA) suffix must be included.

- NOTES:**
1. LOCATION OF CONSTRUCTION AREA SIGNS ARE APPROXIMATE. EXACT LOCATIONS TO BE DETERMINED BY THE ENGINEER.
 2. FOR ADDITIONAL CONSTRUCTION AREA SIGNS, SEE STAGE CONSTRUCTION PLANS.

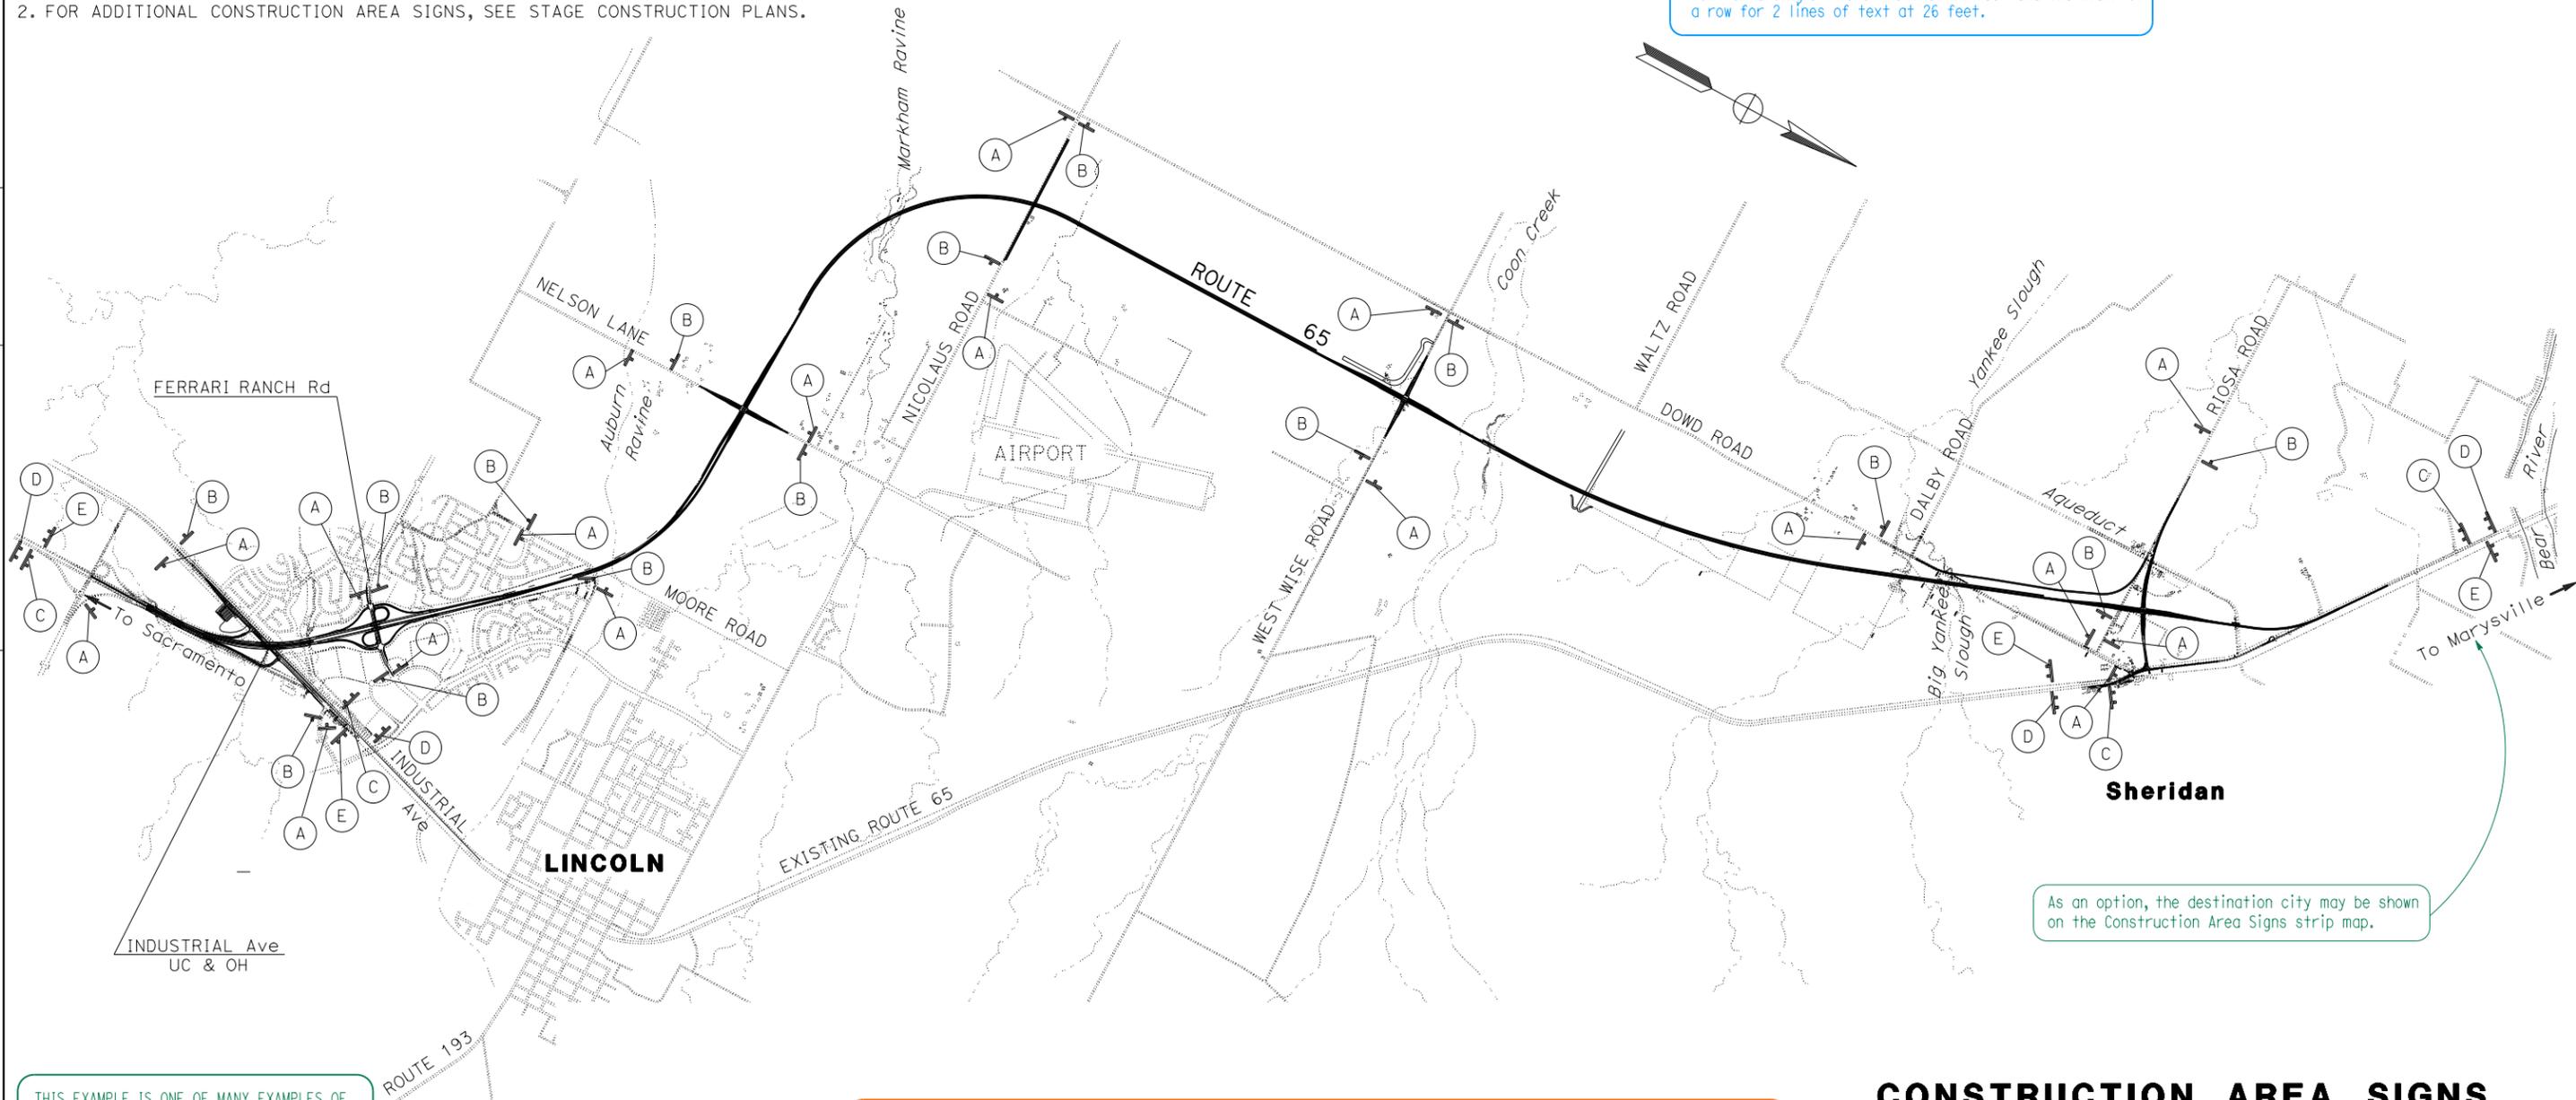

As an option, the destination city may be shown on the Construction Area Signs strip map.

THIS EXAMPLE IS ONE OF MANY EXAMPLES OF THE VARIOUS TYPES OF PROJECT PLAN SHEETS FROM THE SAME CONSTRUCTION PROJECT, "ROUTE 65 BYPASS PROJECT."

CONSTRUCTION AREA SIGNS SHEET, EXAMPLE "65 CS-1"

CONSTRUCTION AREA SIGNS

NO SCALE

CS-1

APPROVED FOR CONSTRUCTION AREA SIGN WORK ONLY

Dist	COUNTY	ROUTE	POST MILES TOTAL PROJECT	SHEET No.	TOTAL SHEETS
03	Pla	65	R11.9/R24.1		

REGISTERED CIVIL ENGINEER DATE _____

PLANS APPROVAL DATE _____

THE STATE OF CALIFORNIA OR ITS OFFICERS OR AGENTS SHALL NOT BE RESPONSIBLE FOR THE ACCURACY OR COMPLETENESS OF SCANNED COPIES OF THIS PLAN SHEET.

REVISOR: _____ DATE: _____
DESIGNED BY: _____ CHECKED BY: _____
FUNCTIONAL SUPERVISOR: _____
CALCULATED BY: _____ DESIGNED BY: _____
CHECKED BY: _____